




PLEASANT VALLEY WRP
FLATHEAD COUNTY, MONTANA
PLANS FOR
FISHER RIVER RESTORATION

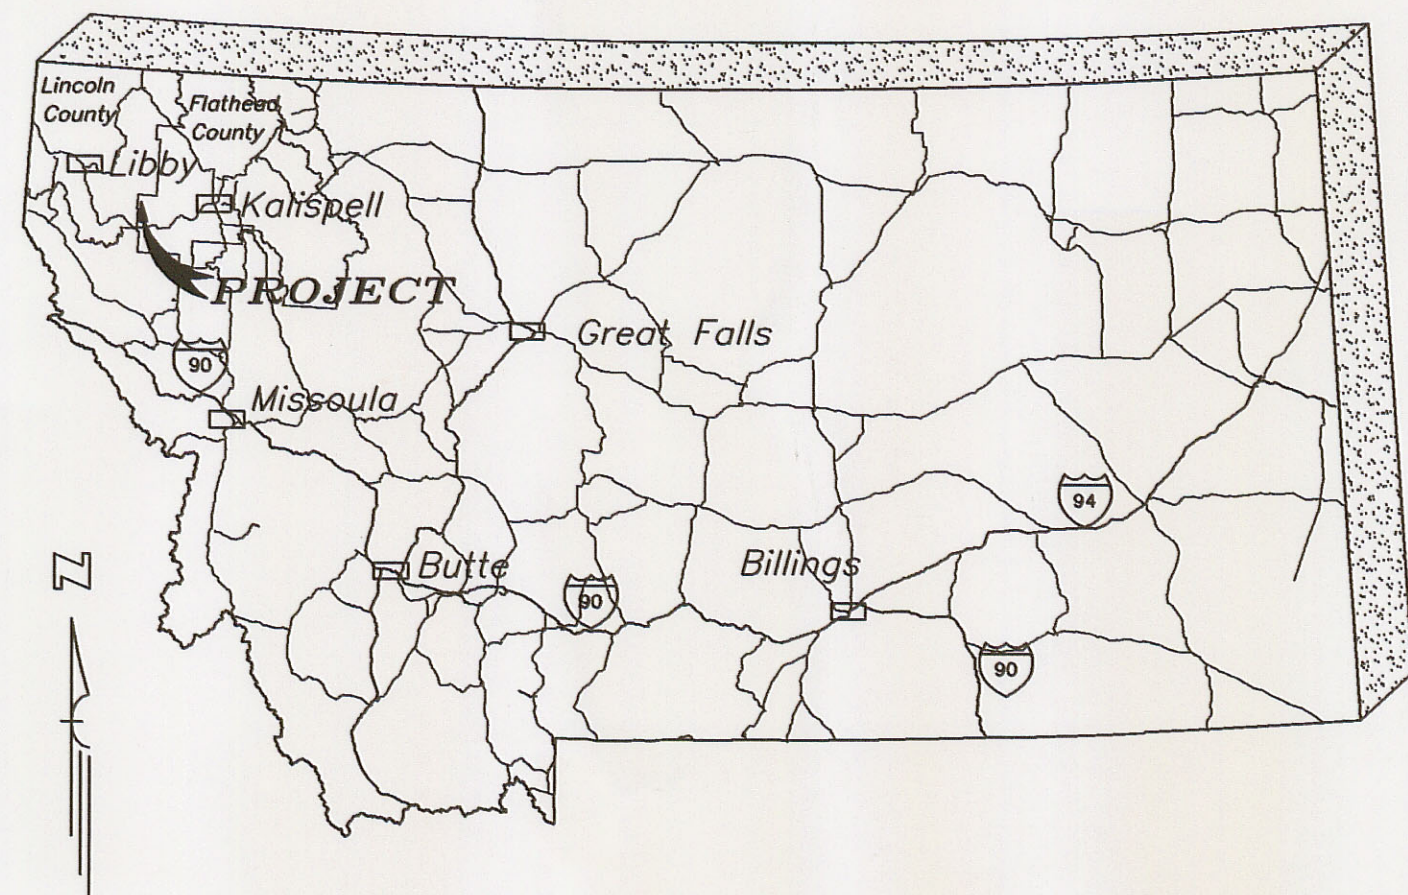

MONTANA

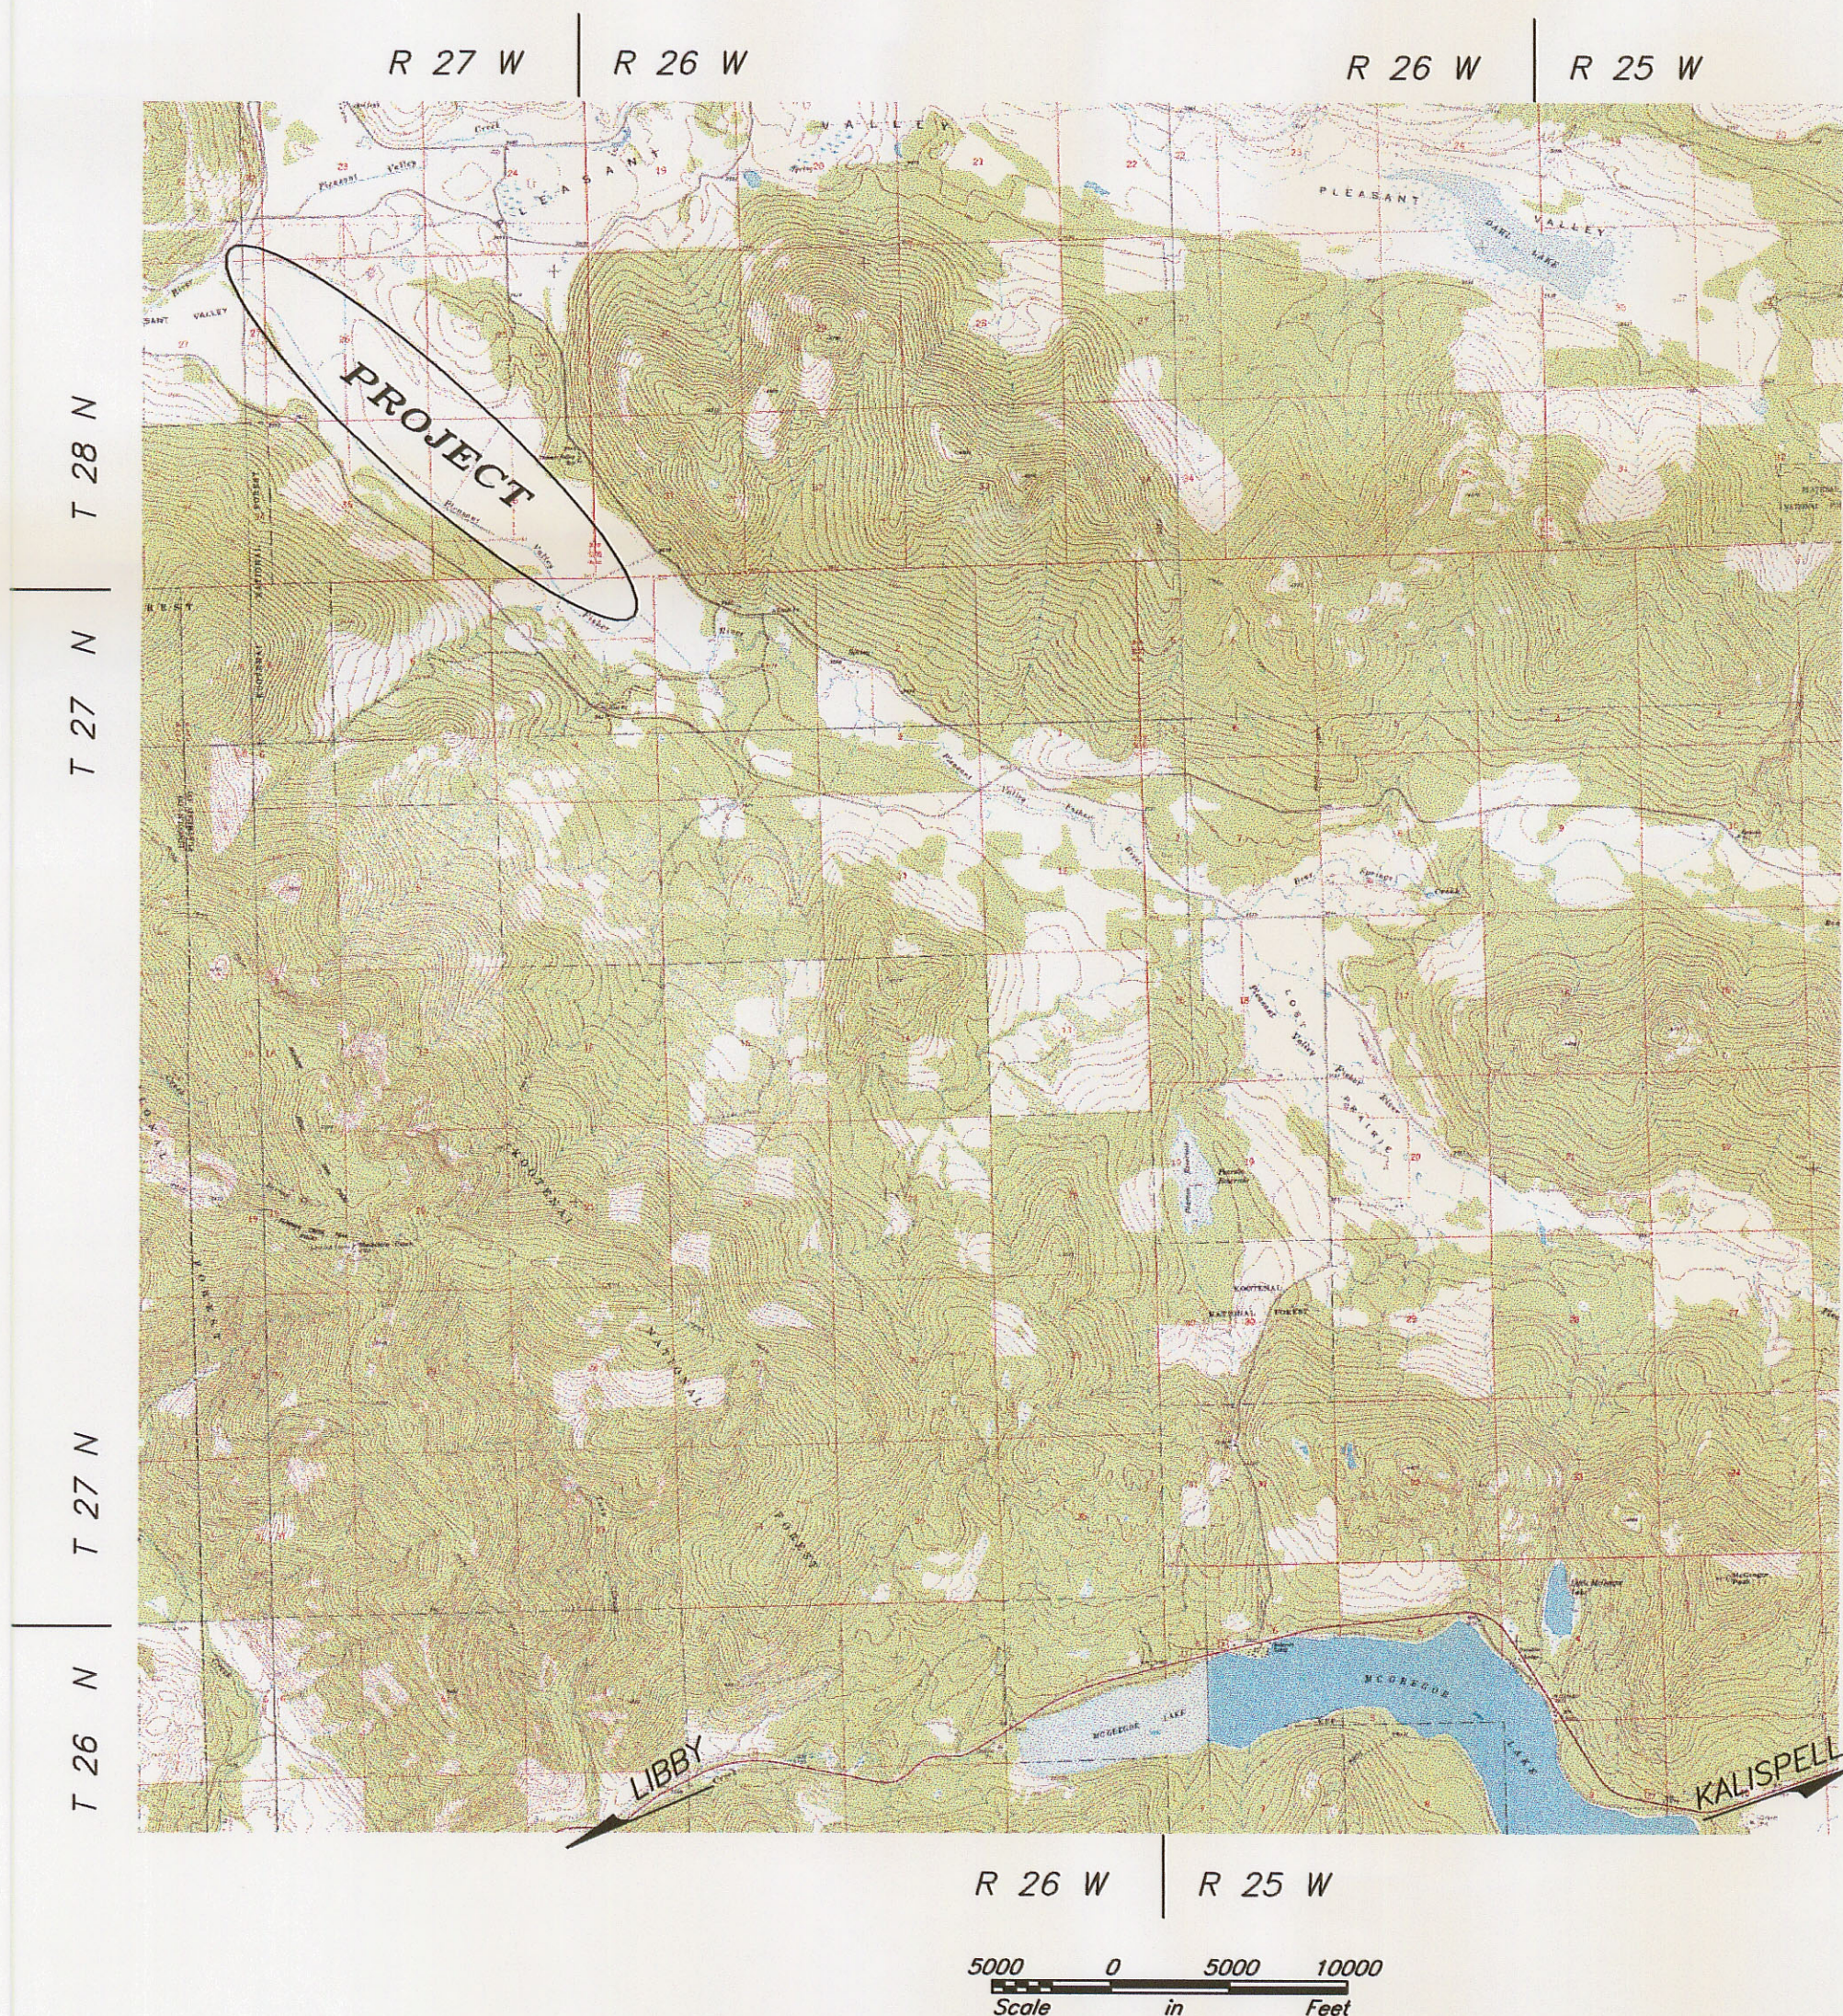

PREPARED BY

U.S. DEPARTMENT OF AGRICULTURE
NATURAL RESOURCES CONSERVATION SERVICE

INDEX OF DRAWINGS


SHT. NO.	TITLE
1.....	Index of Drawings
2.....	Plan View East Half
3.....	Plan View West Half
4.....	Channel & Ground Profiles
5.....	Channel Details
6.....	Monk Road Details

GENERAL NOTES

1. Elevations are in feet above mean sea level, based on the NAVD 88 datum.
2. All stationing based on Anderson topographic survey data. Distances measured are horizontal, unless otherwise noted.
3. Locations shown for overhead and subsurface utilities are approximate only. Such locations are indicated only to direct the Contractor's attention to the probability that these utilities lie within the work limits.
- 4.
- 5.

Approved By: _____	Date: _____
Name: _____	
Title: _____	

INDEX OF DRAWINGS
FISHER RIVER RESTORATION
BIG MEADOWS & MONK WRP


Natural Resources Conservation Service
United States Department of Agriculture

FLATHEAD COUNTY

MONTANA

Designed FEB & MM	Date 3/03
Drawn FEB	4/03
Checked FEB	4/03
Approved	

File Name
Drawing No.
Sheet 1 of